



Reichert House Restoration



Reichert House Restoration




Reichert House Restoration

Reichert House Restoration





Reichert House Restoration living

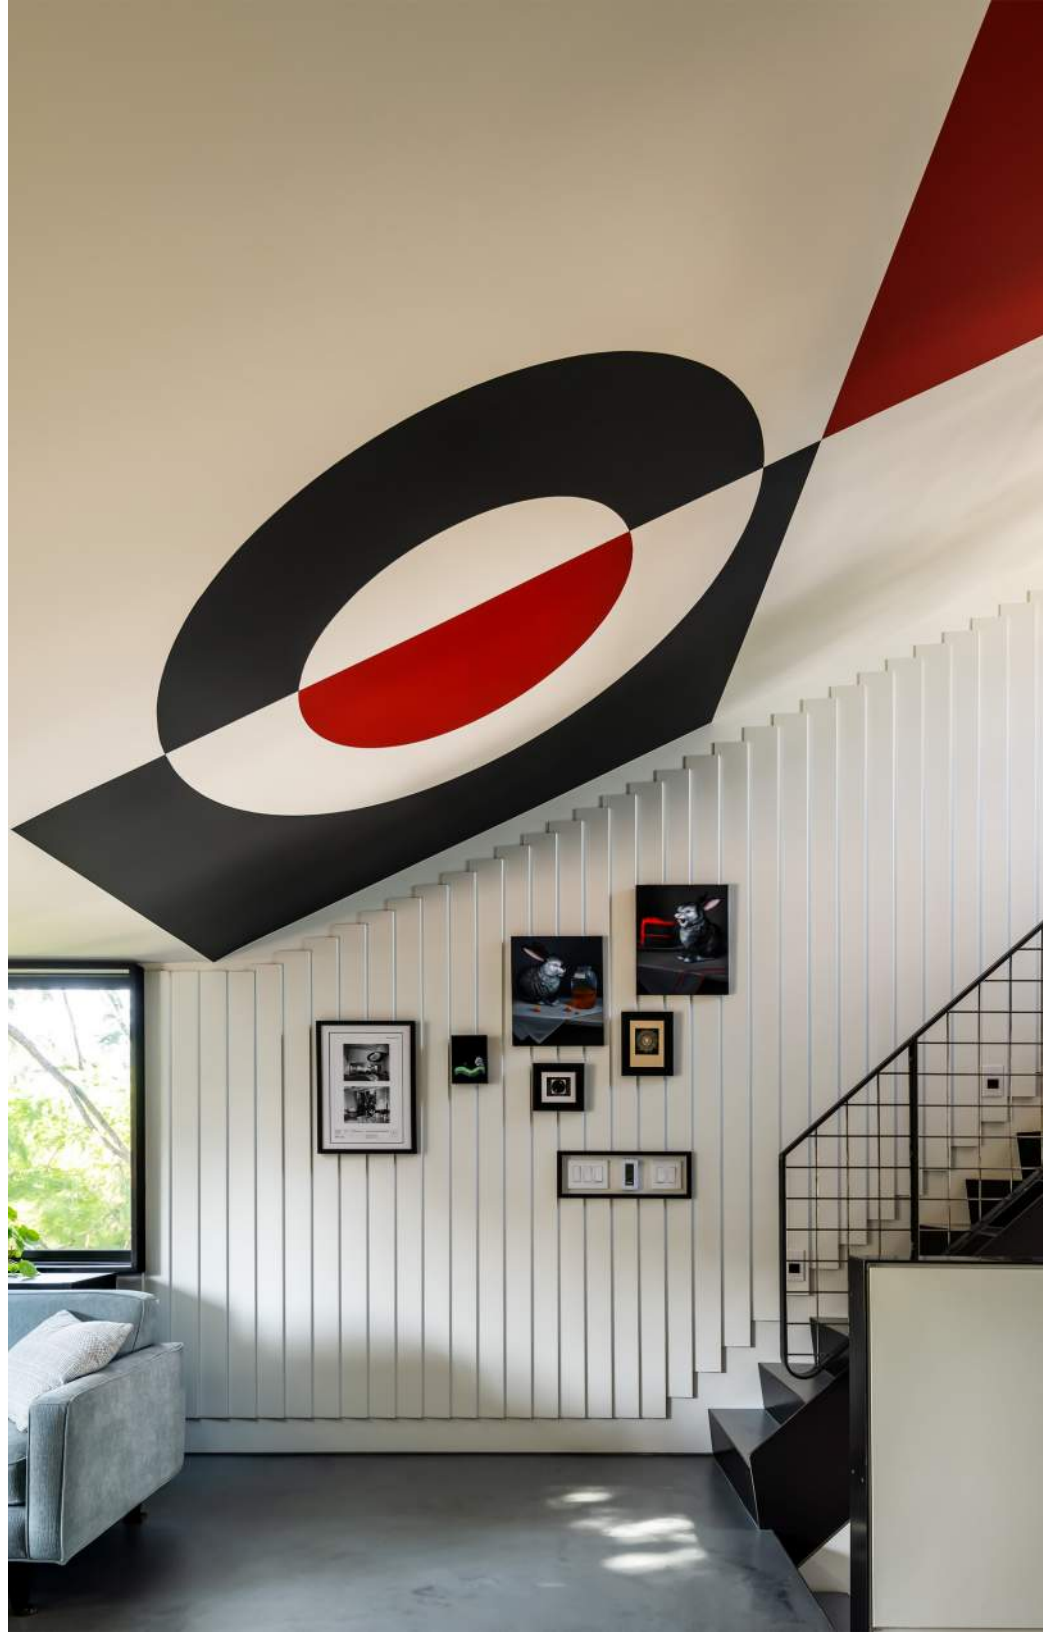

Reichert House Restoration



Reichert House Restoration




Reichert House Restoration loft + office



Reichert House Restoration dining to patio



Reichert House Restoration kitchen + dining

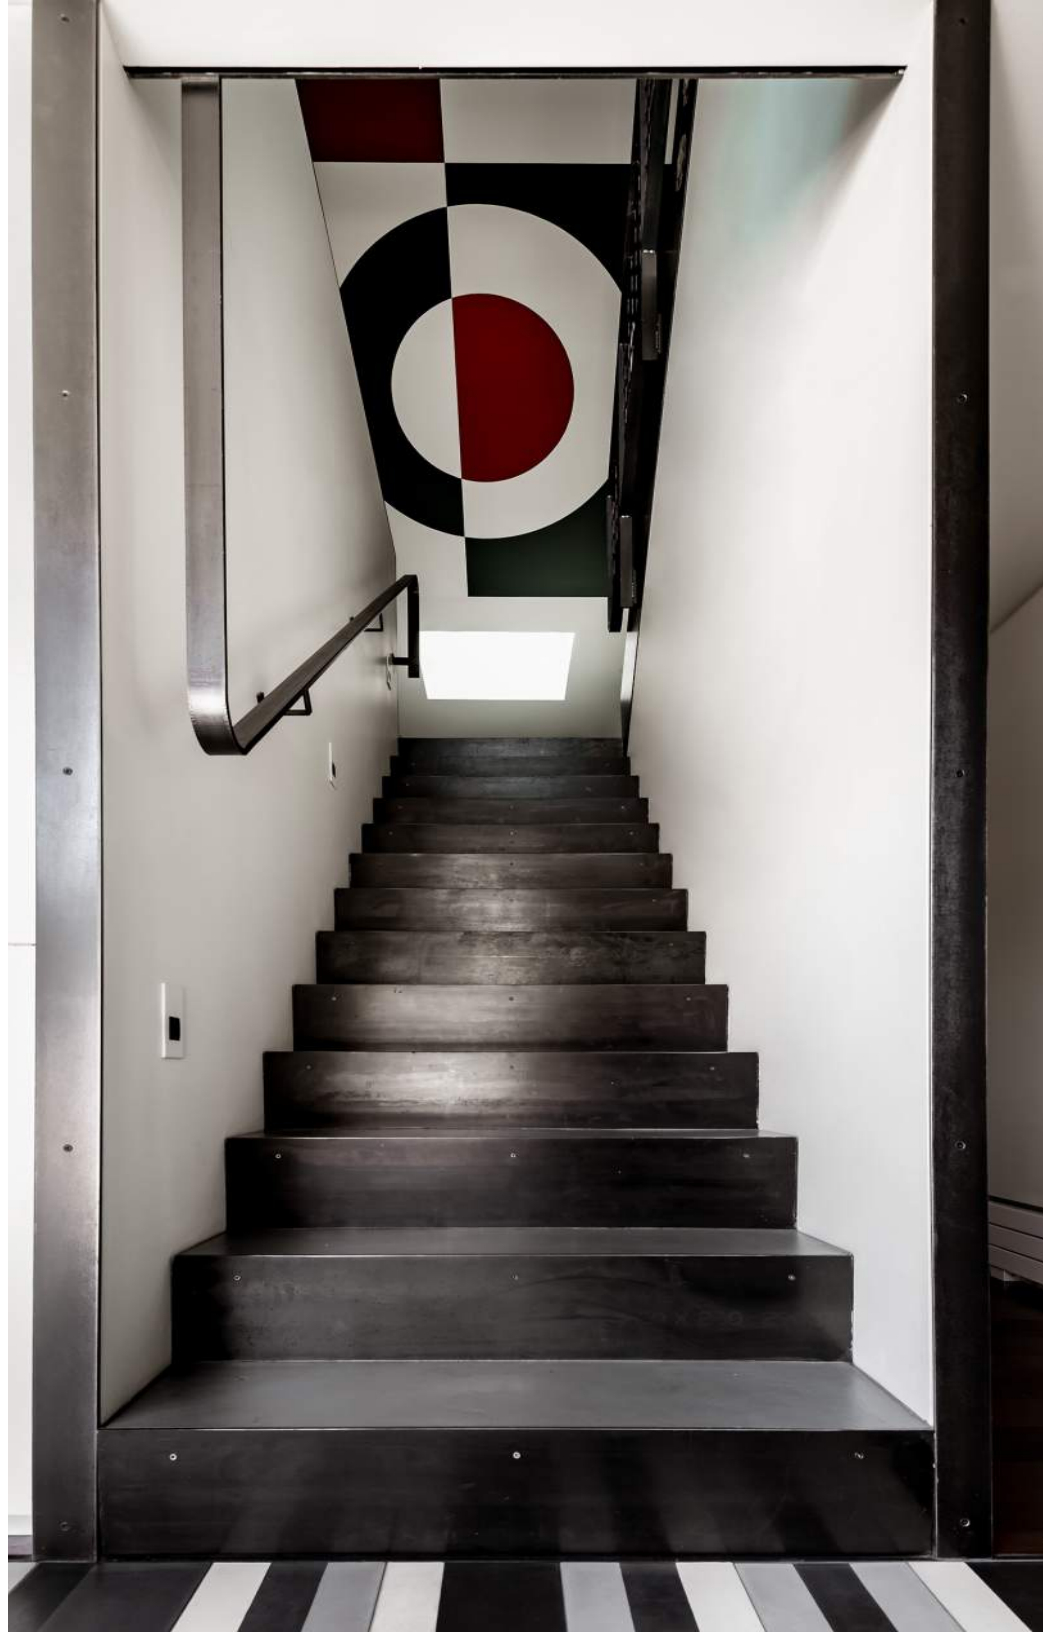

Reichert House Restoration




Reichert House Restoration original home c. 1954-55



Reichert House Restoration original home



Reichert House Restoration original home

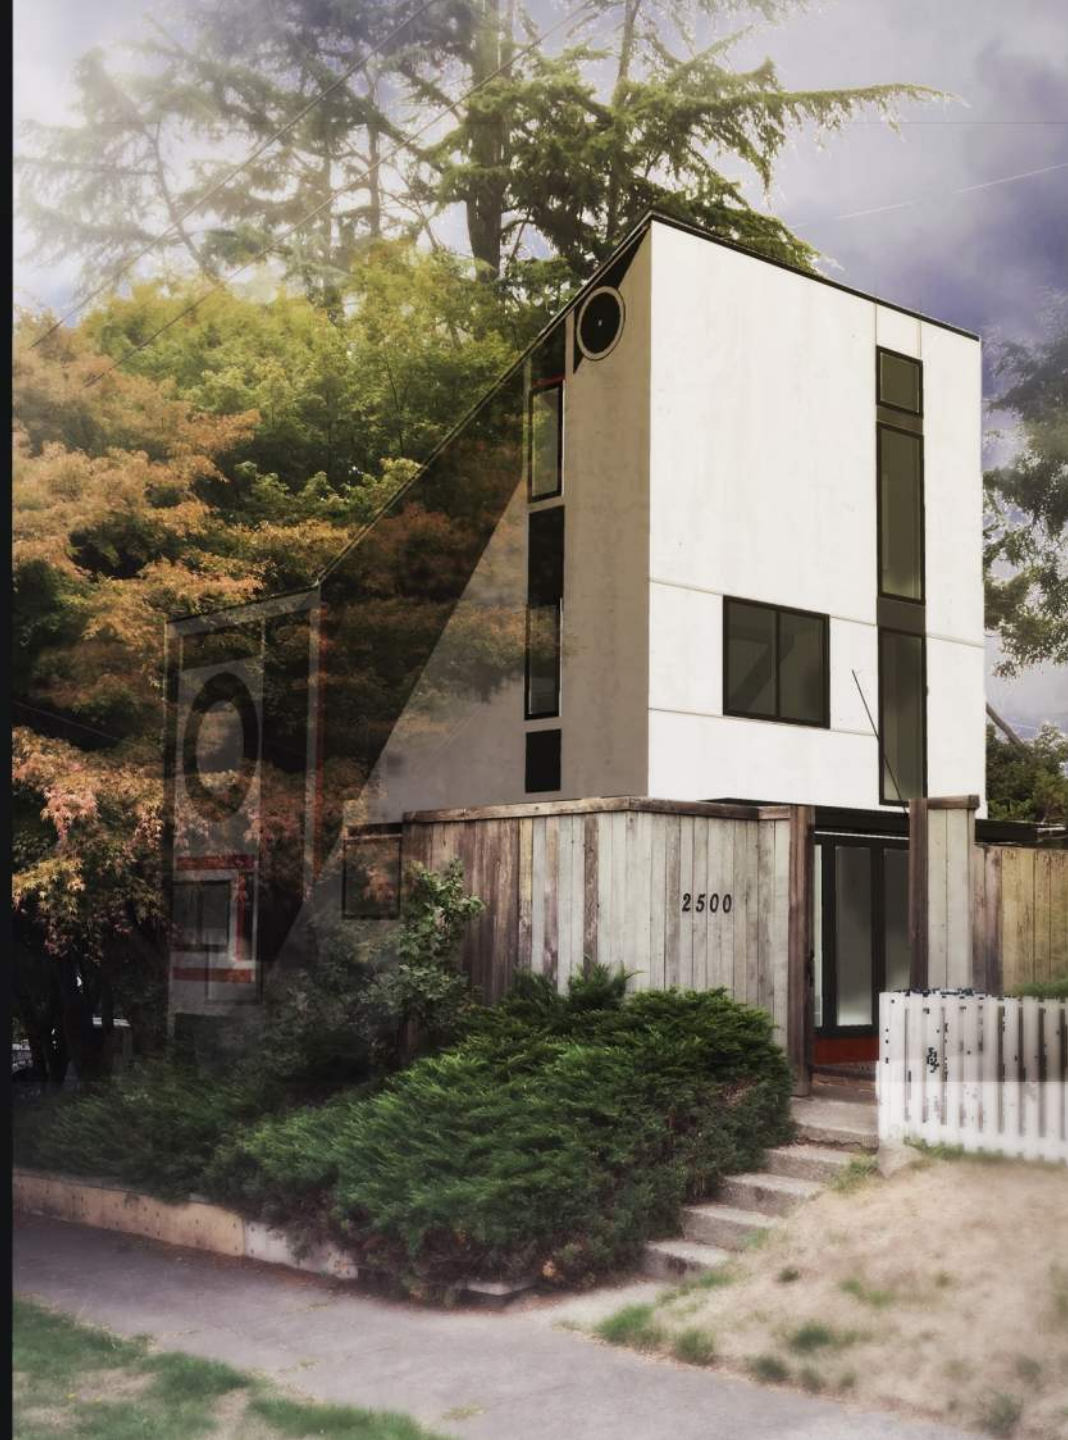

Reichert House Restoration intermediate house + rendering

Location
Seattle, WA

1. GARAGE

2. BEDROOM

3. BATHROOM

4. PATIO

5. ENTRY

6. DINING / GAME
7. KITCHEN


8. BATHROOM

9. LIVING


10. STUDIO

11. CLOSET


12. LOFT

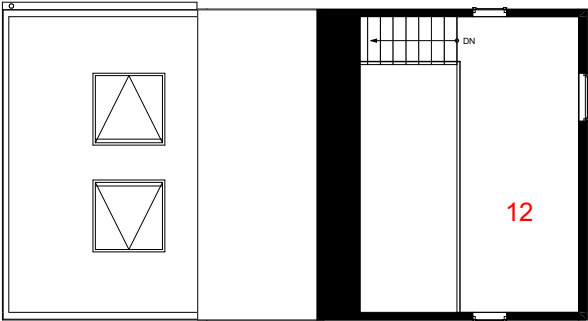


LOFT
SCALE: 1/4" = 1'-0"

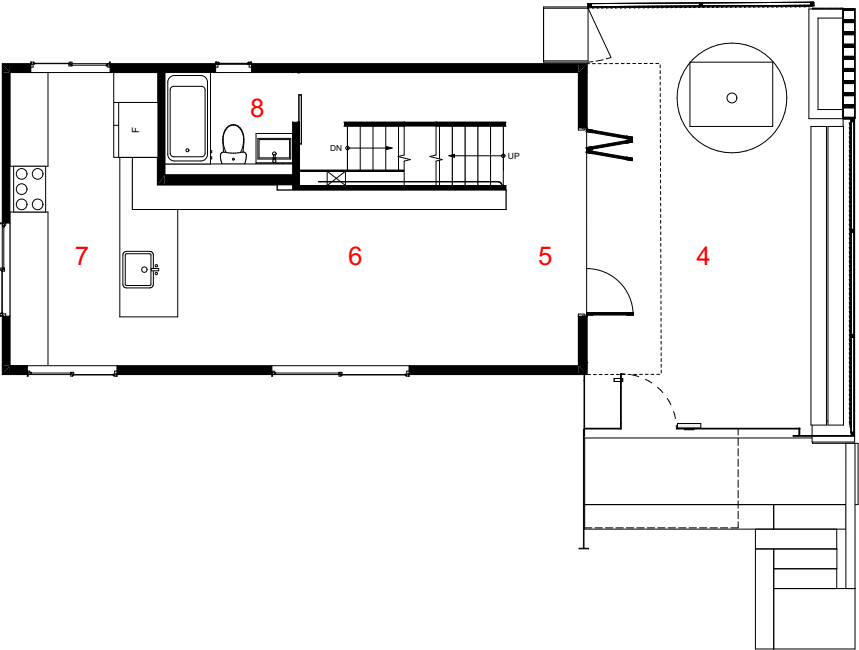

FIRST FLOOR
SCALE: 1/4" = 1'-0"

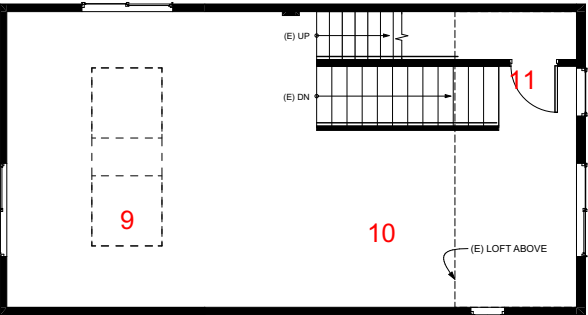

SECOND FLOOR
SCALE: 1/4" = 1'-0"

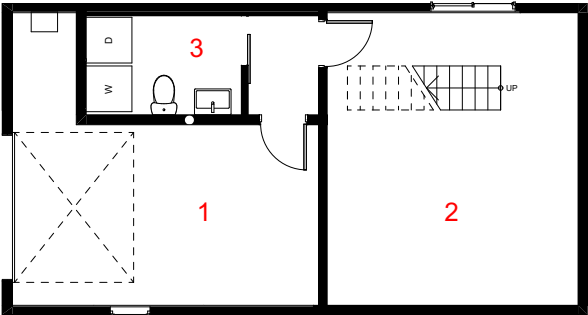


BASEMENT
SCALE: 1/4" = 1'-0"

Reichert House Restoration floor plans


Location
Seattle, WA

1. ENTRANCE
2. GARAGE ACCESS
3. CONCRETE DRIVEWAY

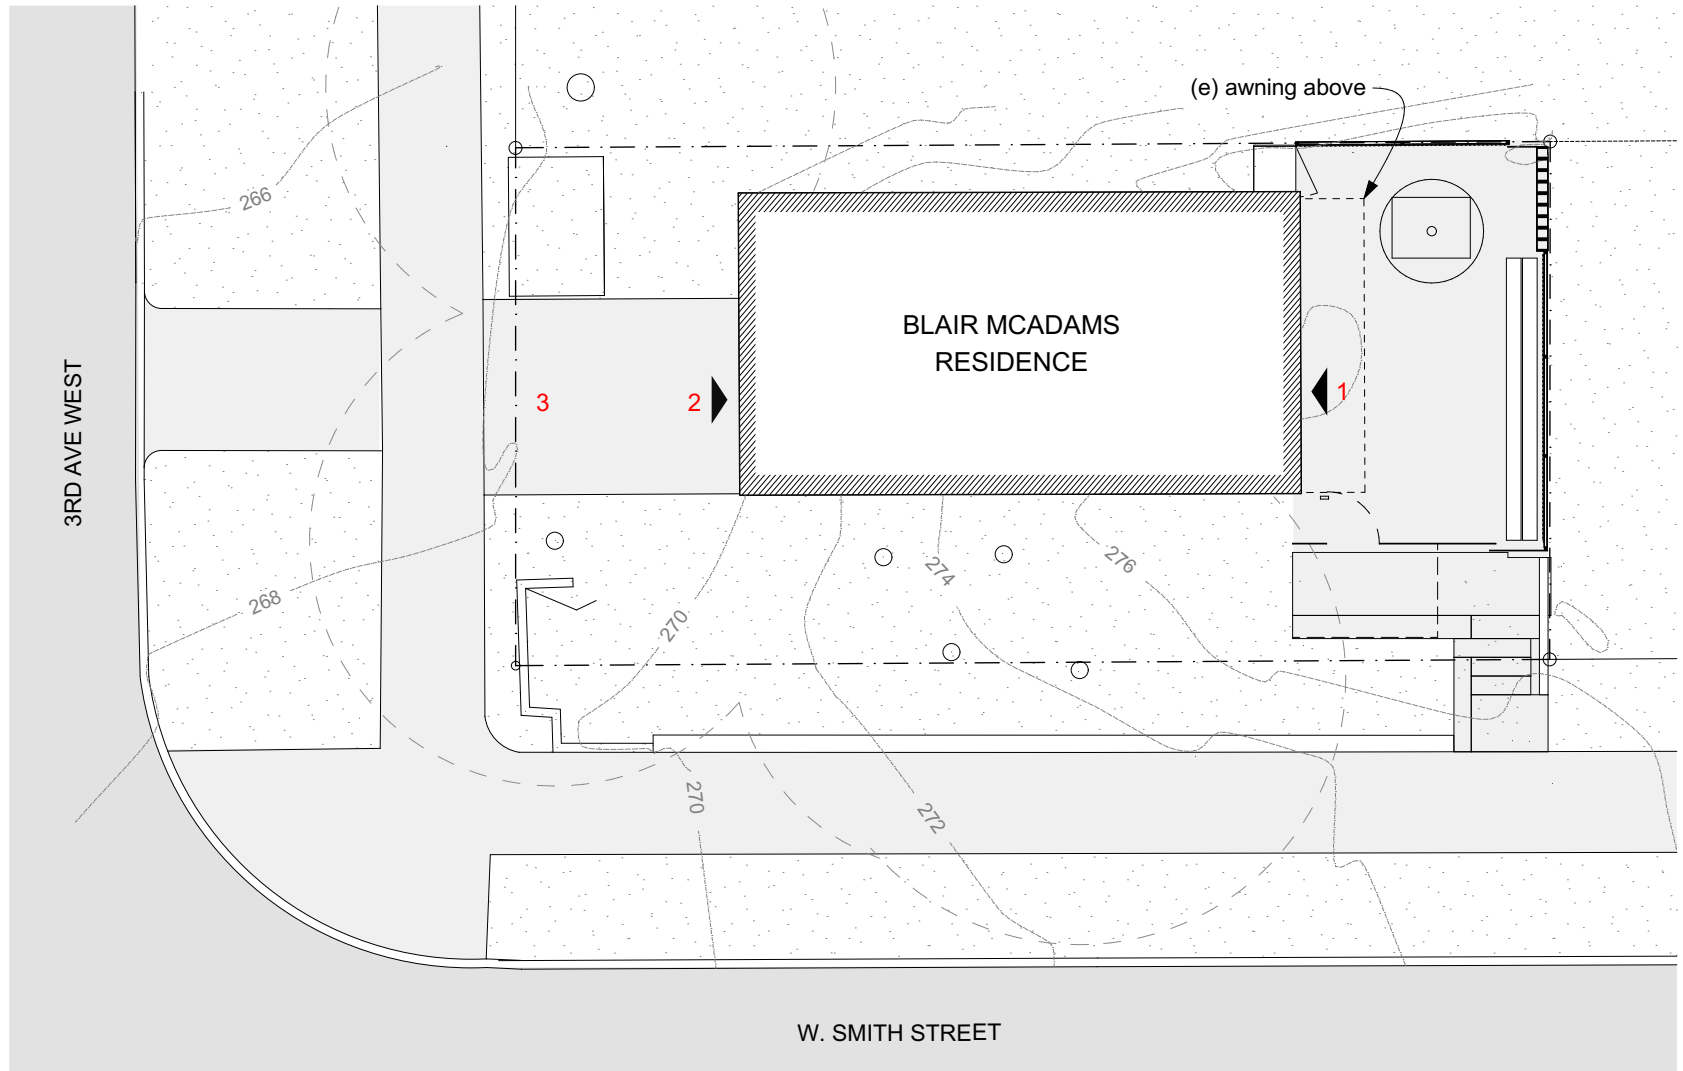


SITE PLAN
SCALE: 1/4" = 1'-0"

Reichert House Restoration site plan

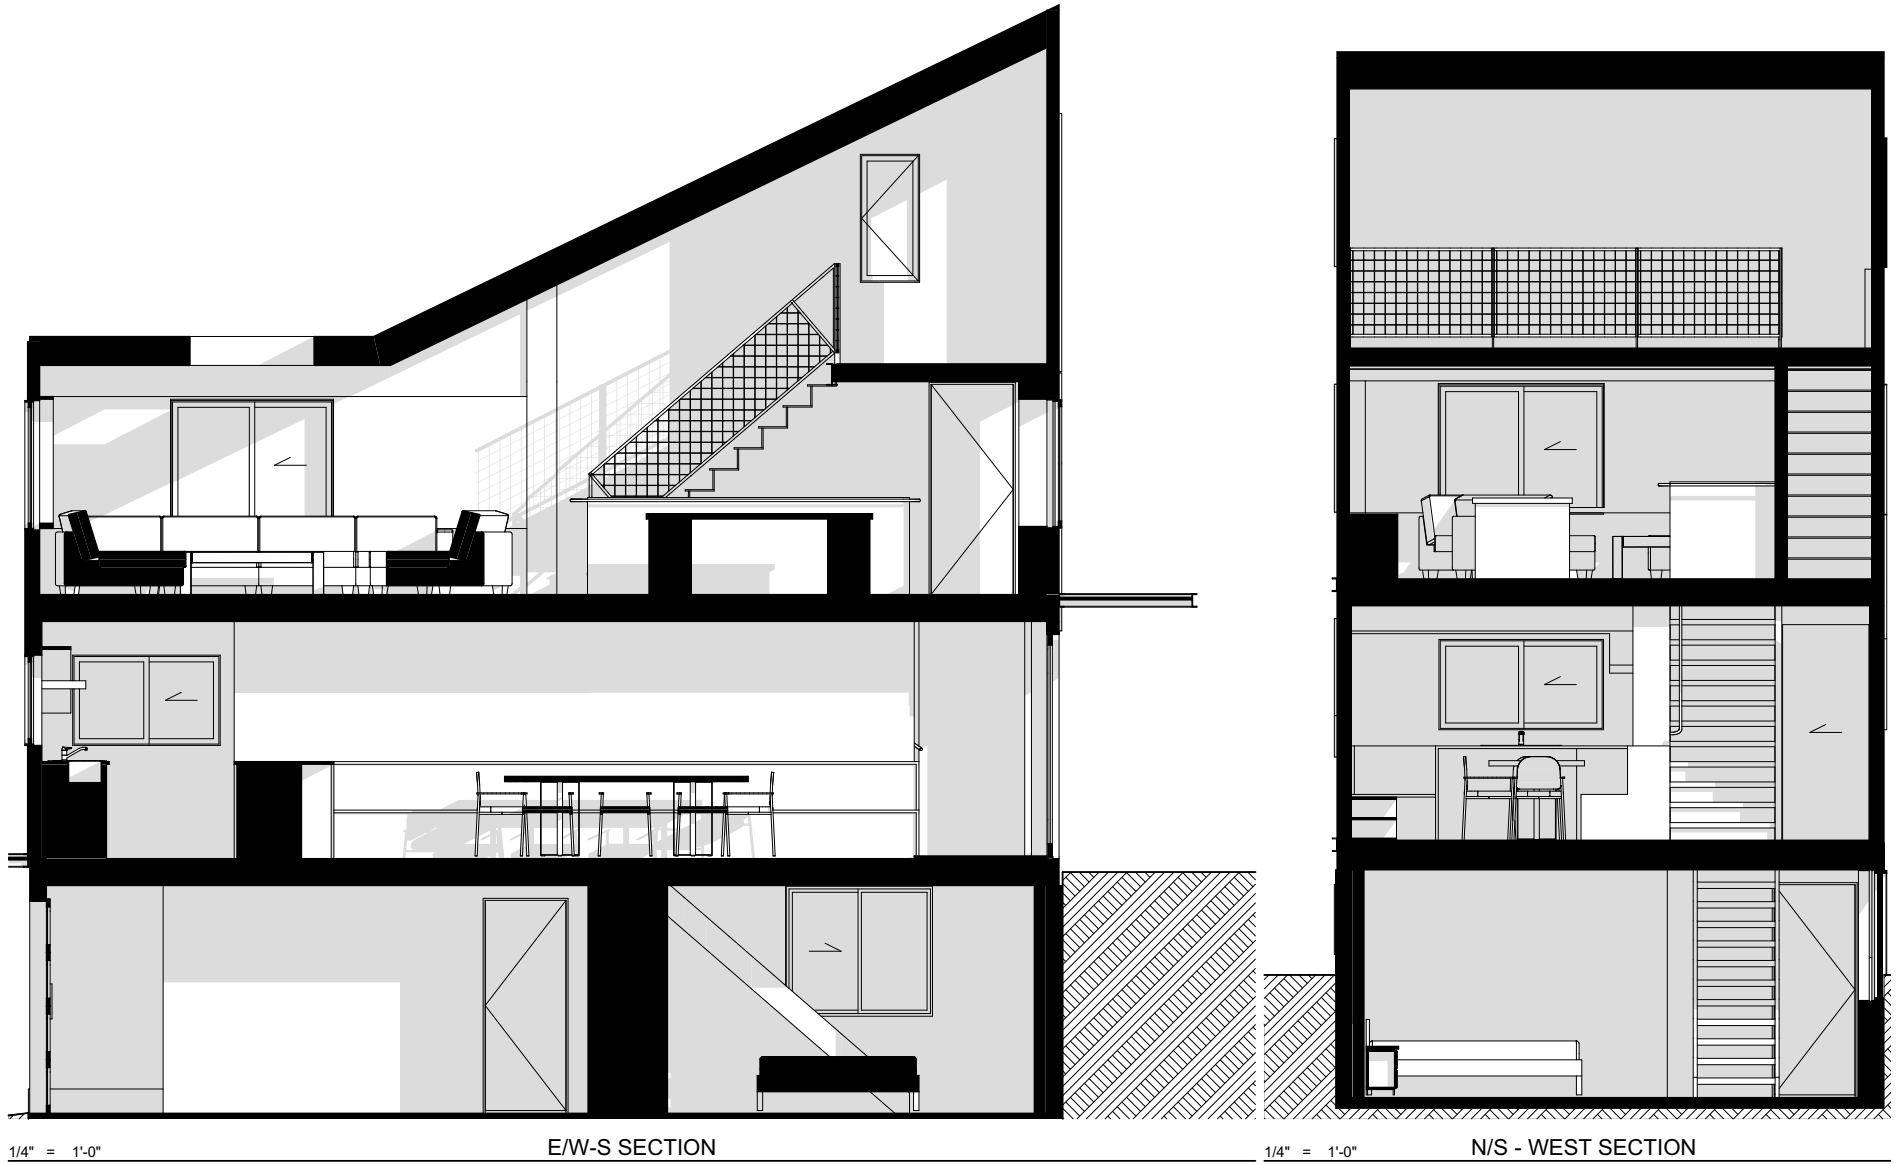

Reichert House Restoration section

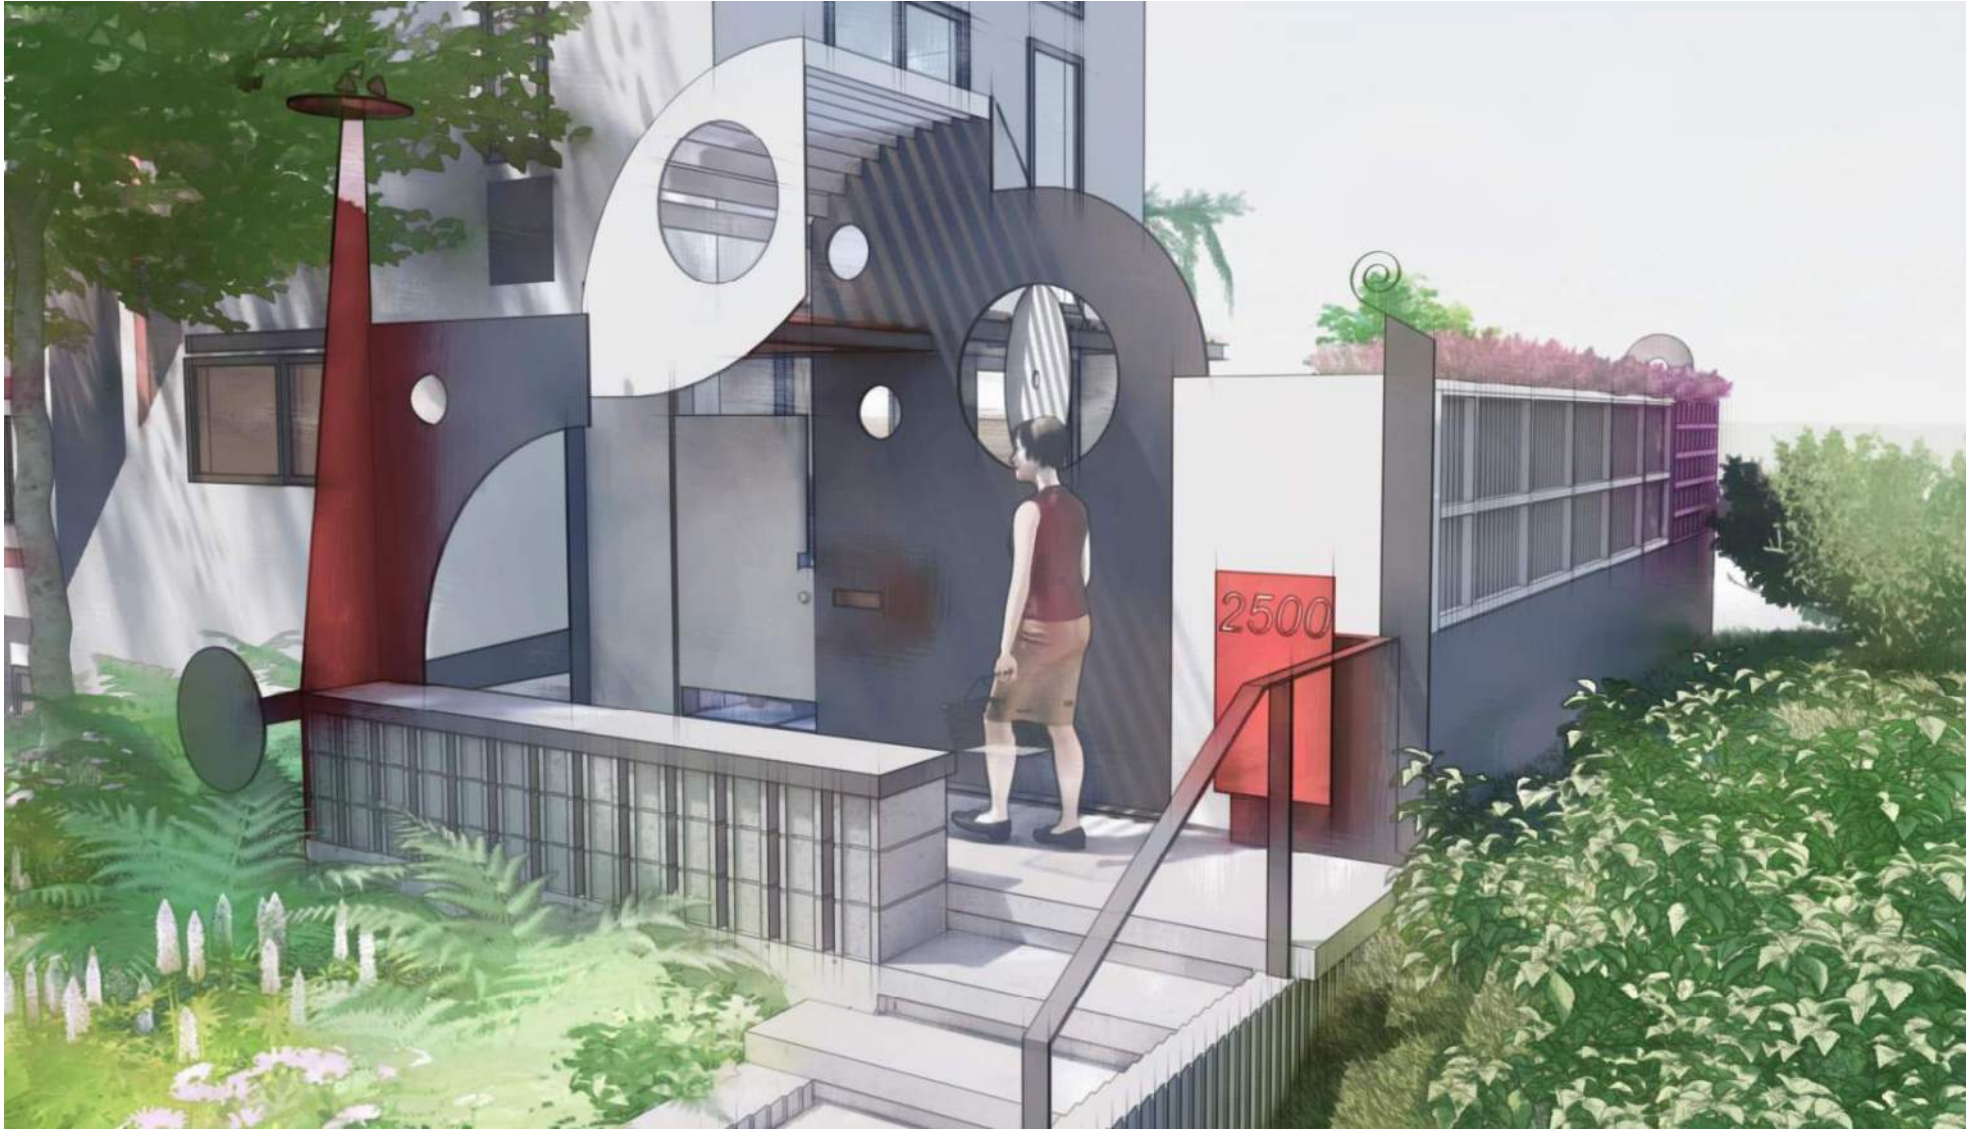

Reichert House Restoration entry rendering

